



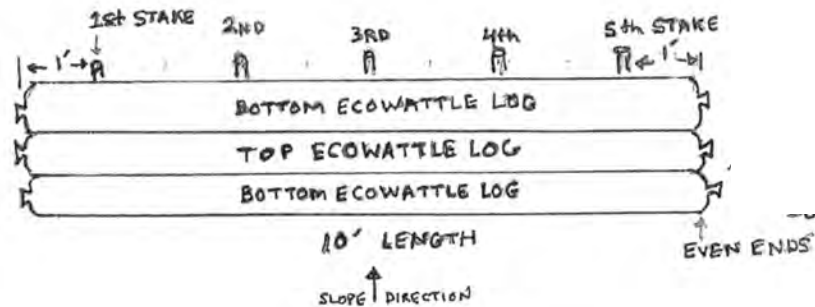


INSTALLATION INSTRUCTIONS FOR 12" X 10' ECOWATTLE ORIGINALS (HARDWOOD MULCH FILLED) PYRAMID – FOR CROSS CHANNEL SEDIMENT & EROSION CONTROL

Can be considered for substitution of Type 1 Rock Filter Dams

- Use 5 stakes per 10' on down slope side of pyramid. Typical stakes are 1" x 2" x 24" – 30", wood. At least 12" should be into the ground.

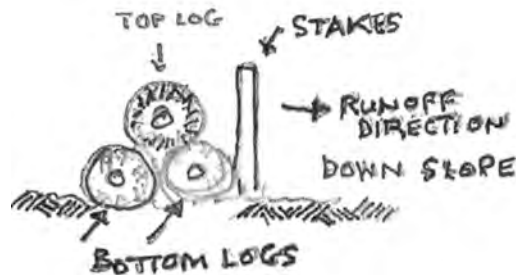

- If length is greater than 10', stagger joints so no 2 align.

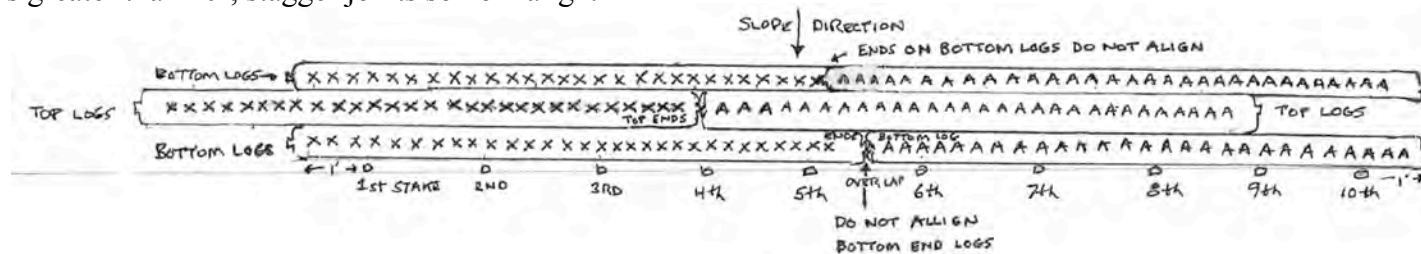

Texas Sustainable Industries, LLC
5380 Old Bullard Road, #600-321 • Tyler, TX 75703 • (903) 279-6112
erosioncontrol@ecowattle.com • EcoWattle.com